



# West Hoe Cottage

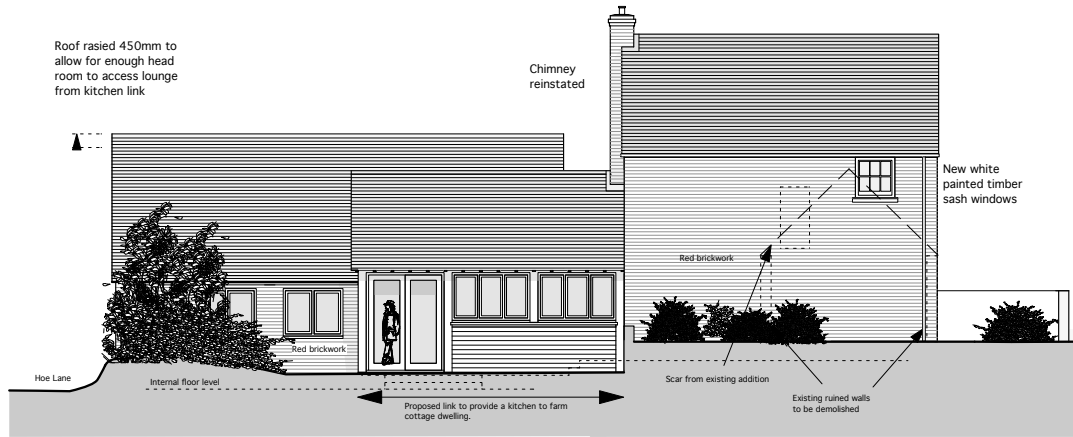

Rear - east elevation

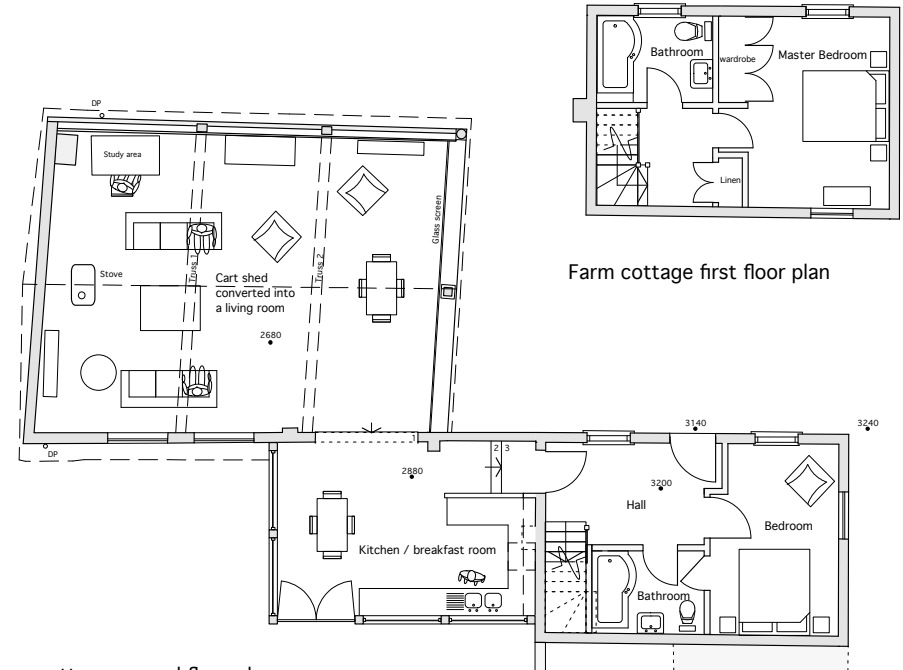


Farm cottage first floor plan

Farm cottage ground floor plan

Remains of pitched roof extension to be demolished and accommodation to be re-provided in the form of single story kitchen link



Front - west elevation

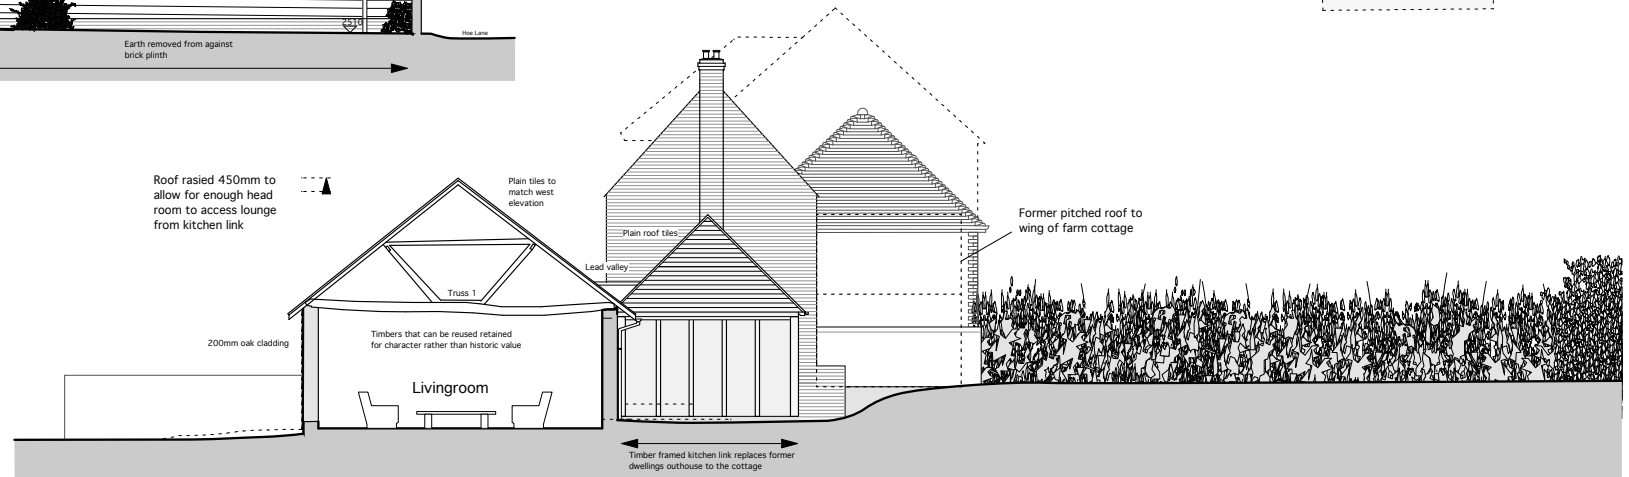

Proposed section through the livingroom of farm cottage